


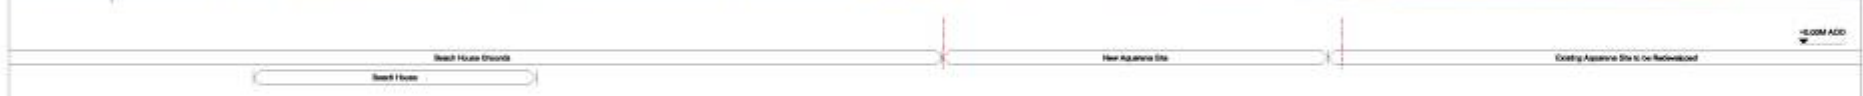

01 NORTH PROPOSED CONTEXTUAL ELEVATION



02 SOUTH PROPOSED CONTEXTUAL ELEVATION

Rev	Date	Description	By	Check
1	15/06/2011	STAGE C		

Do not scale. Use Aperial dimensions only. All dimensions to be checked on site.
 All drawings to be read in conjunction with the Engineer's drawings. Any discrepancies between architects drawings to be reported to the Architect before any work commences.
 The Contractor's obligation is drawn to the Health & Safety notices identified in the Health & Safety plan as being potentially applicable.
 These items should not be considered as a complete and final list. The Health Protection Commission's normal health and safety obligations still apply when undertaking constructional operations both on and off site.

Stage C

14, 15 & 16th Street
 10721 LA
 WilkinsonEyre, Architects

Project: Worthing Aquararia
 Title: Proposed Contextual Elevations
 North & South Elevations
 Scale: 1:200
 Drawing and CAD File Number: 0511-W-2000
 Date: 13